




# Installation Guide

KS1000 RW Trapezoidal Roof Panel  
Multiple Panels Eaves to Ridge



**Note:** Ensure steel work is suitable for panels and is within tolerance.  
Ensure lower panel is bearing on to purlin by a minimum of 30mm.  
Gun-grade sealant type - non-setting butyl sealant.

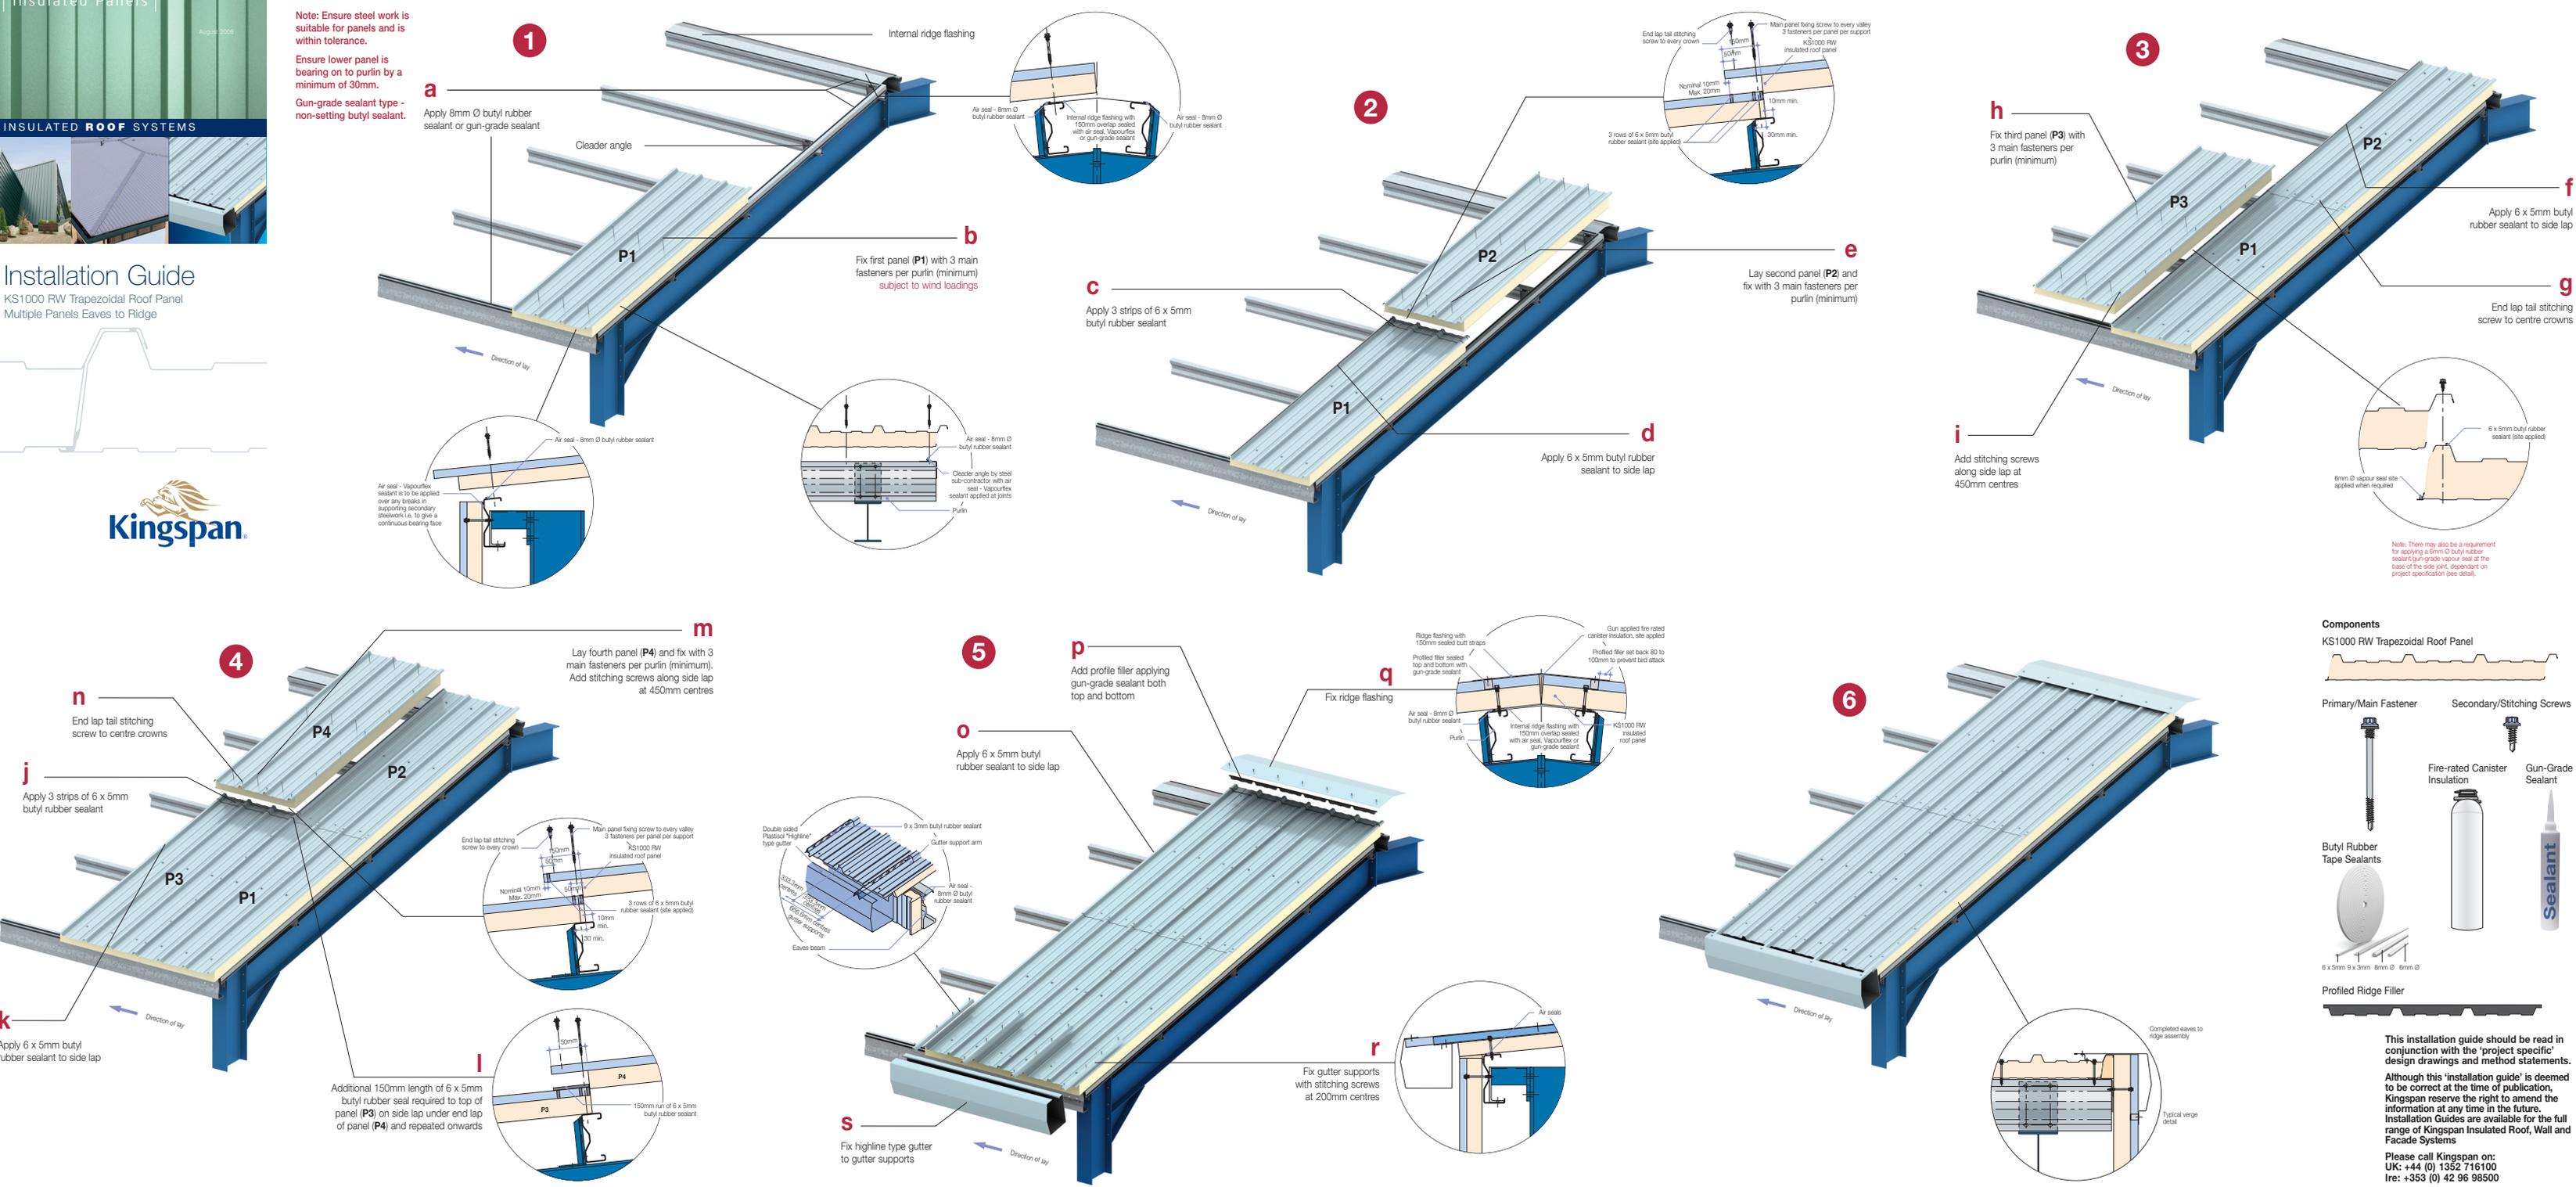

### Components

KS1000 RW Trapezoidal Roof Panel

Primary/Main Fastener      Secondary/Stitching Screws

Butyl Rubber Tape Sealants      Fire-rated Canister Insulation      Gun-Grade Sealant

Profiled Ridge Filler

This installation guide should be read in conjunction with the 'project specific' design drawings and method statements. Although this 'installation guide' is deemed to be correct at the time of publication, Kingspan reserve the right to amend the information at any time in the future. Installation Guides are available for the full range of Kingspan Insulated Roof, Wall and Facade Systems

Please call Kingspan on:  
UK: +44 (0) 1352 716100  
Ire: +353 (0) 42 96 98500




August 2008

# Installation Guide

Polycarb Rooflight

This Guide should be used in conjunction with the KS1000 RW Roof Installation Guide

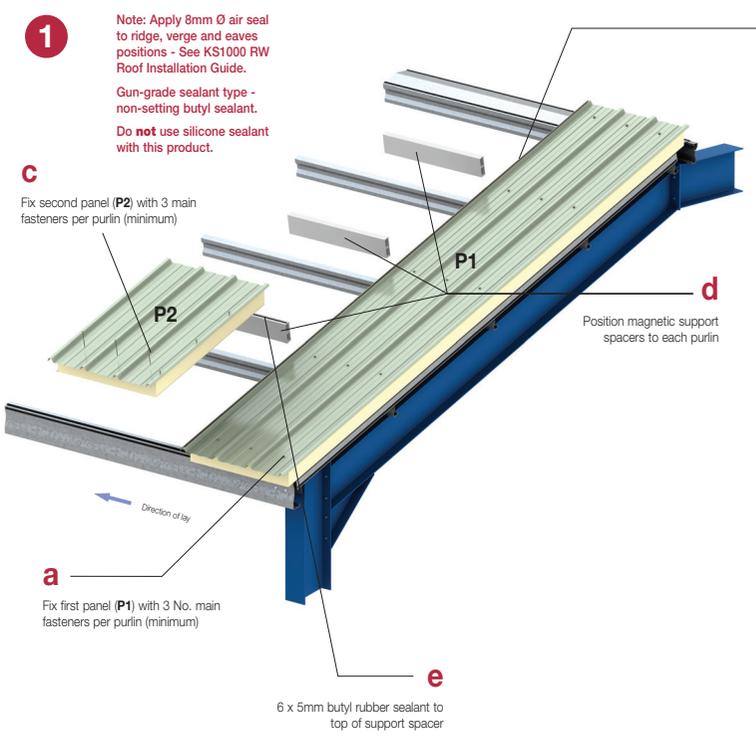

Note: Good practice would suggest that roof